

ISSUED:	DATE:
SCHEMATIC DESIGN	
BID SET	
PERMIT SET	


THESE DRAWINGS ARE THE PROPERTY OF THE ARCHITECT AND SHALL NOT BE COPIED, RE-USED, OR ALTERED IN ANY FORM WITHOUT THE WRITTEN CONSENT OF THE ARCHITECT

DRAWING TITLE
MAZZELLA

CAD FILENAME:		
REVISIONS		
NO.	REQUESTED BY:	DATE:

DO NOT SCALE DRAWINGS

DATE:	01/21/08
DRAWN/CHECKED:	MAS
SCALE:	AS NOTED
PROJECT NO.:	2008
SHEET NO.:	

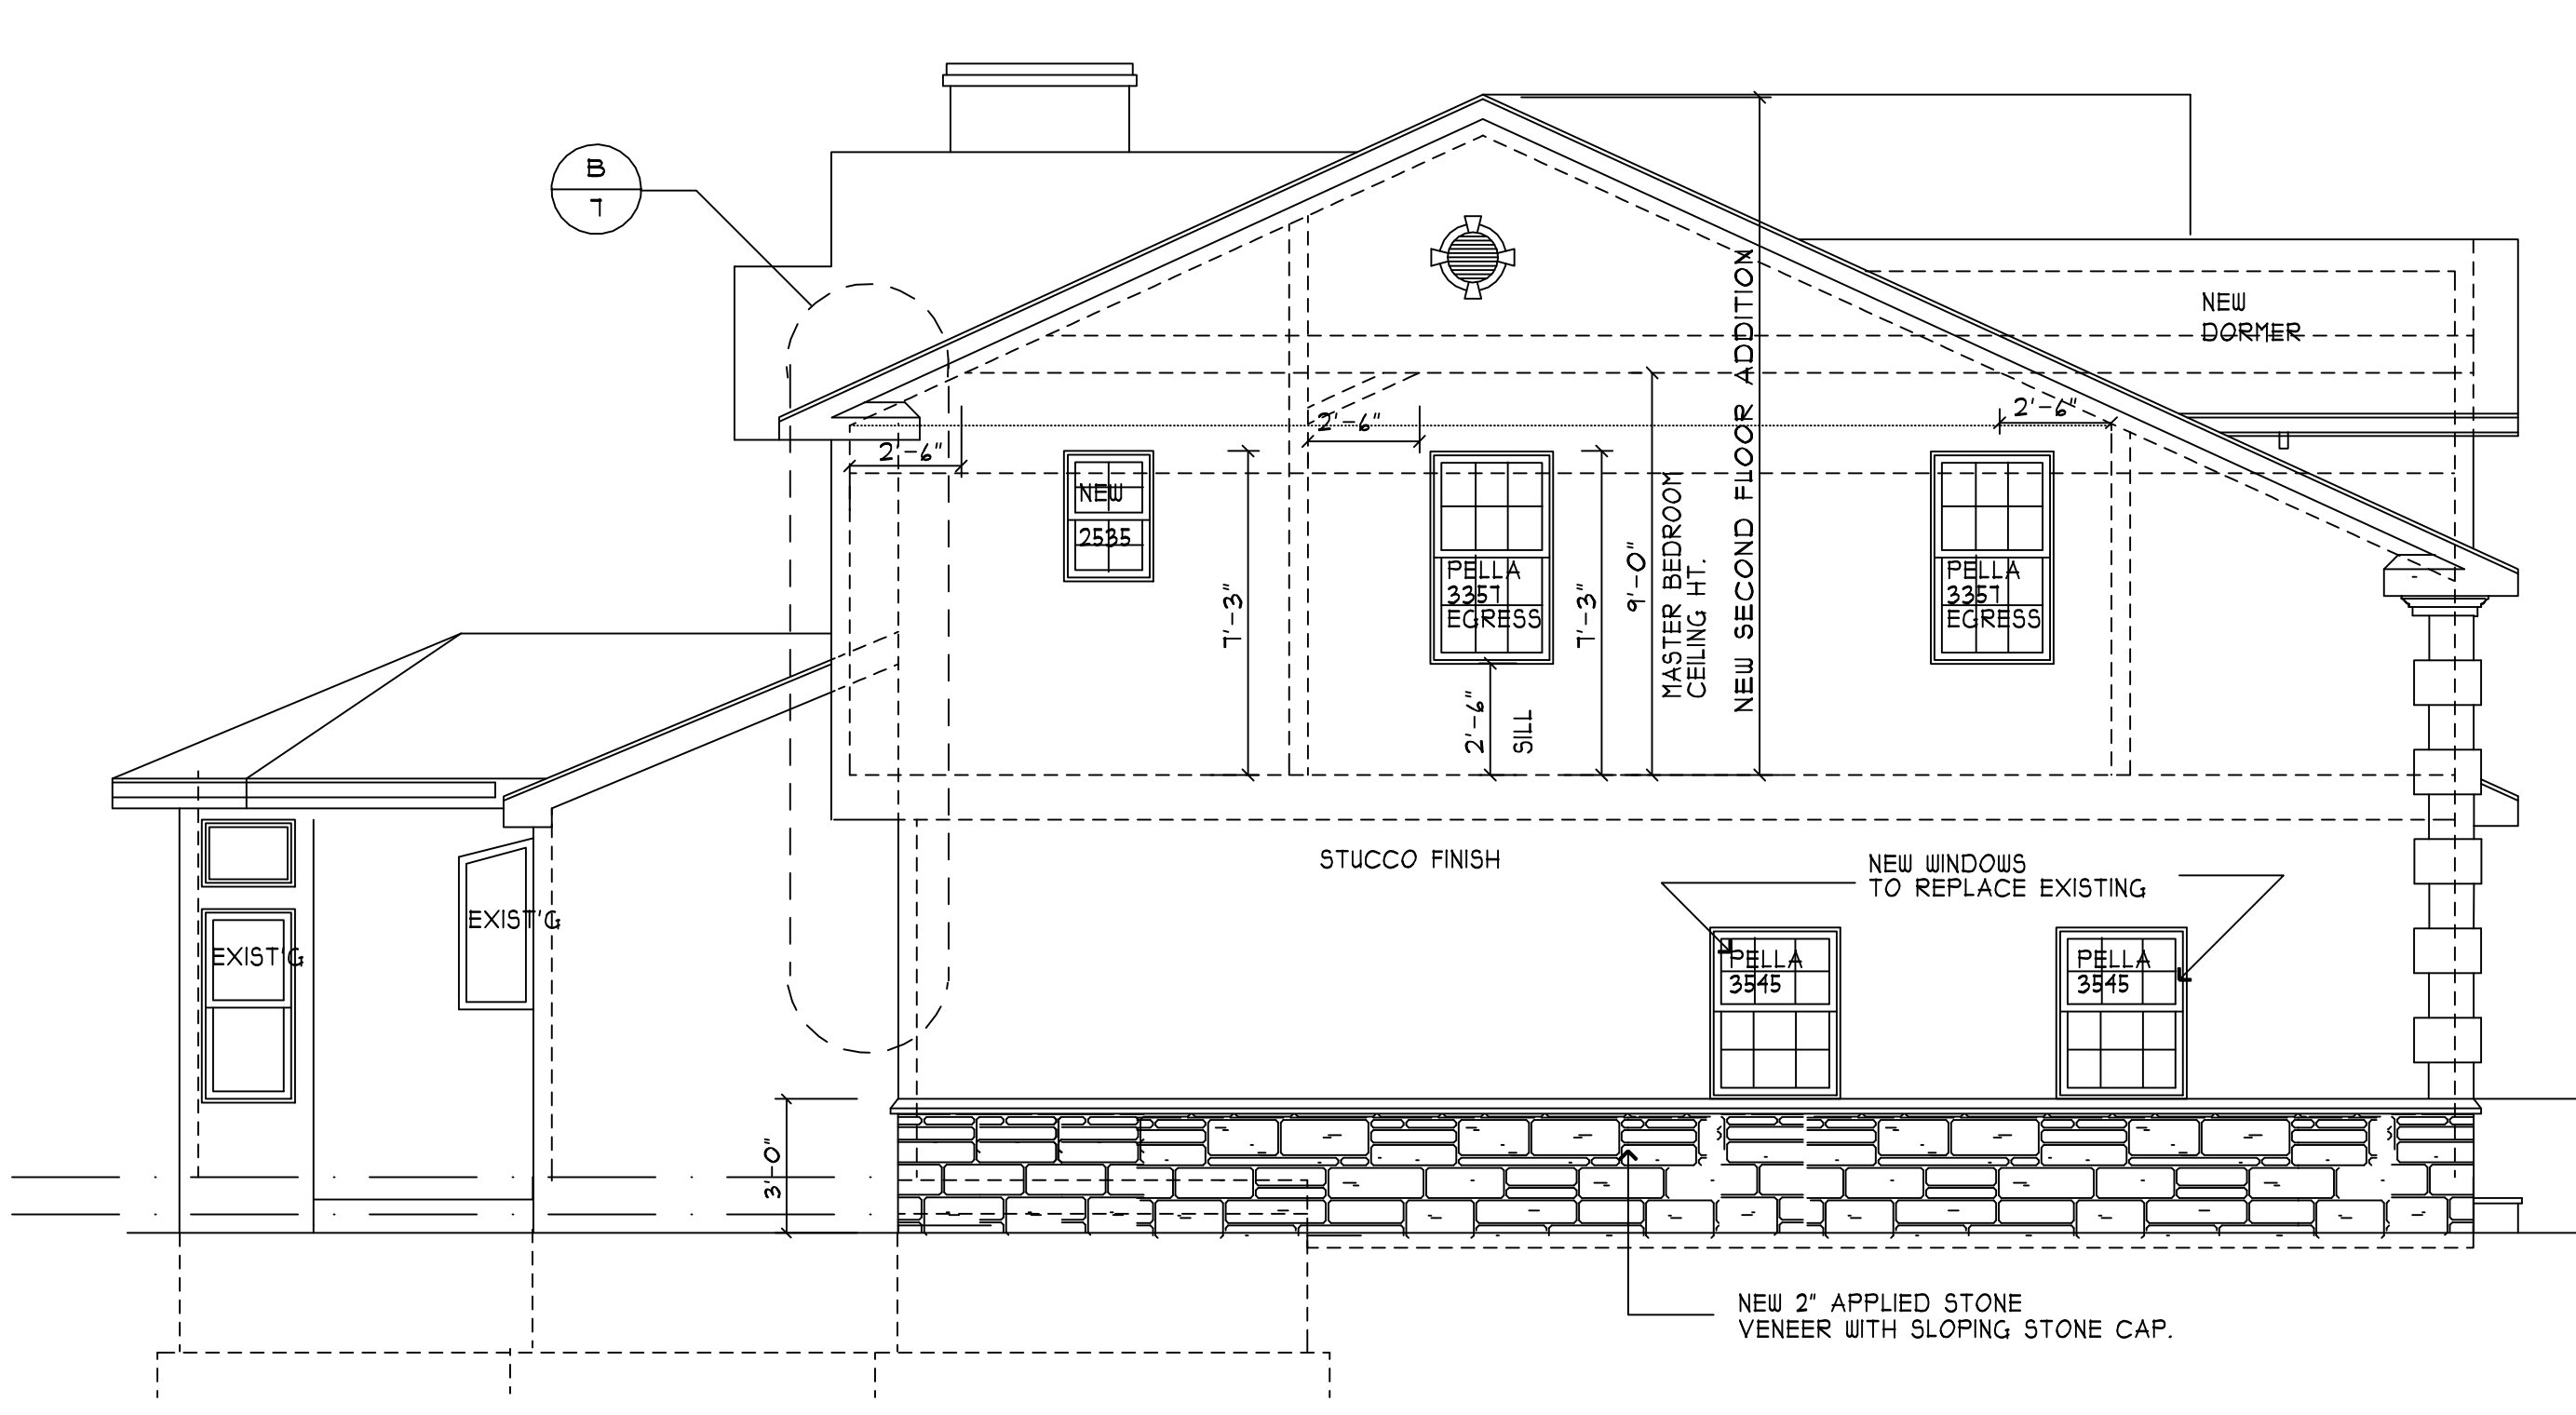


LEFT ELEVATION
SCALE: 1/4" = 1'-0"


WINDOWS
WINDOW SIZES SHOWN ARE PELLA DESIGNER SERIES ADJUST ROUGH OPENINGS AS REQUIRED FOR SELECTED MFG PROVIDE EGRESS AND TEMPERED WINDOWS AS REQUIRED PER CODE PREFINISHED CLAD MODELI POPLAR WHITE

AROUND PERIMETER OF HOUSE (NOT SHOWN) PROVIDE ADEQUATE ALUMINUM GUTTERS AND LEADERS TIE LEADERS INTO UNDERGROUND PIPING SYSTEM IN ONE ALREADY EXISTS


G.C. TO PROVIDE WINDOW TRIM AS SHOWN PROVIDE TEMPERED AND EGRESS WINDOWS PER CODE

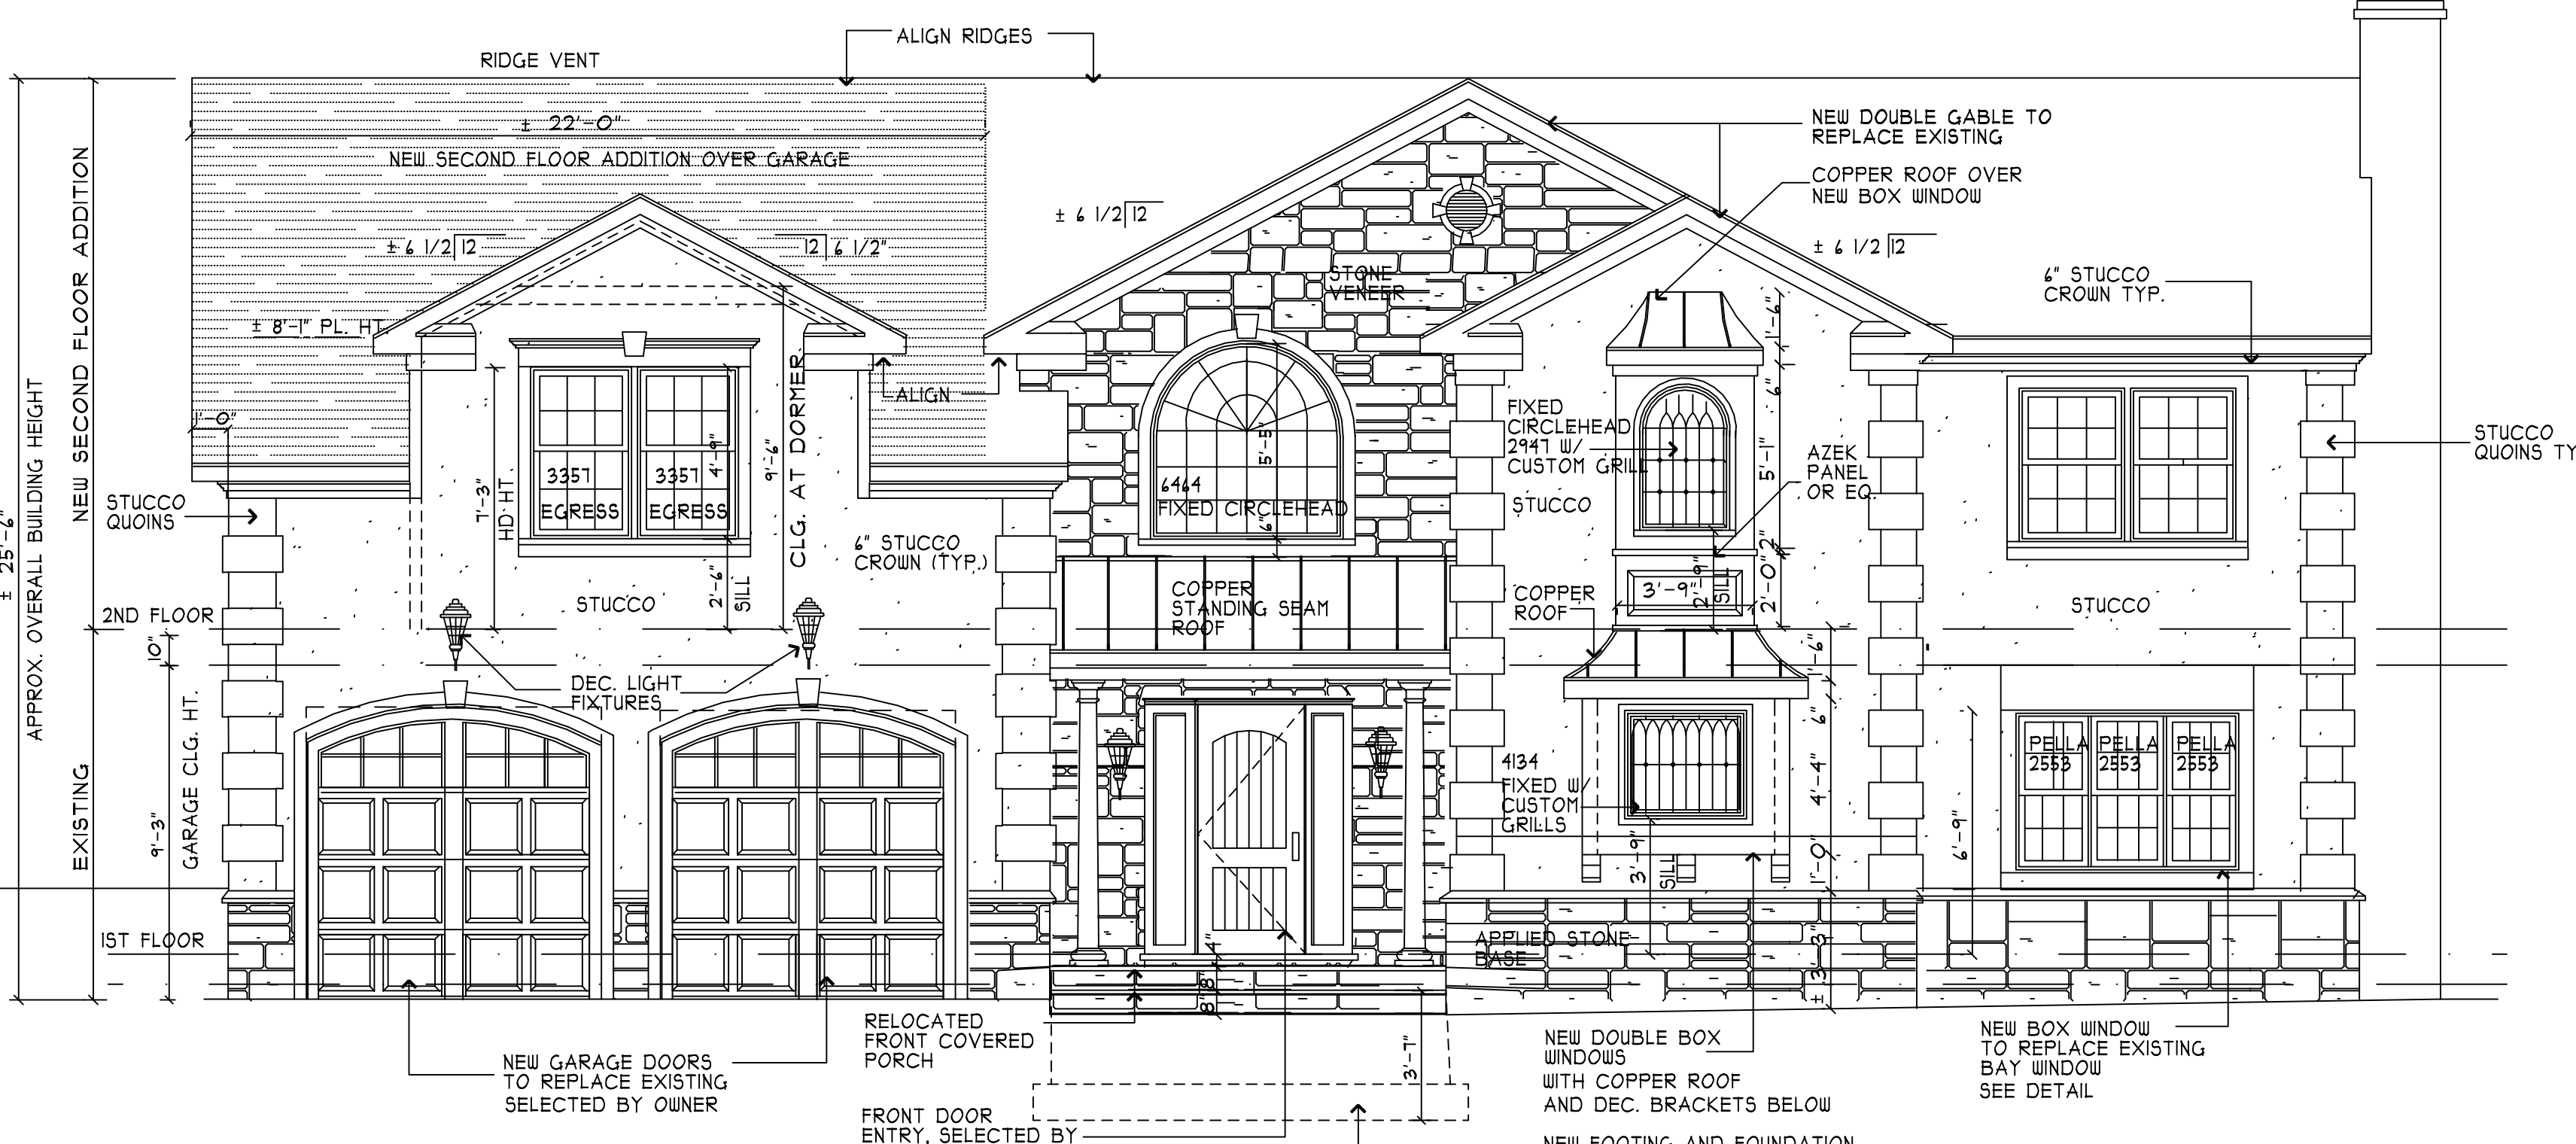

FRONT ELEVATION
SCALE: 1/4" = 1'-0"

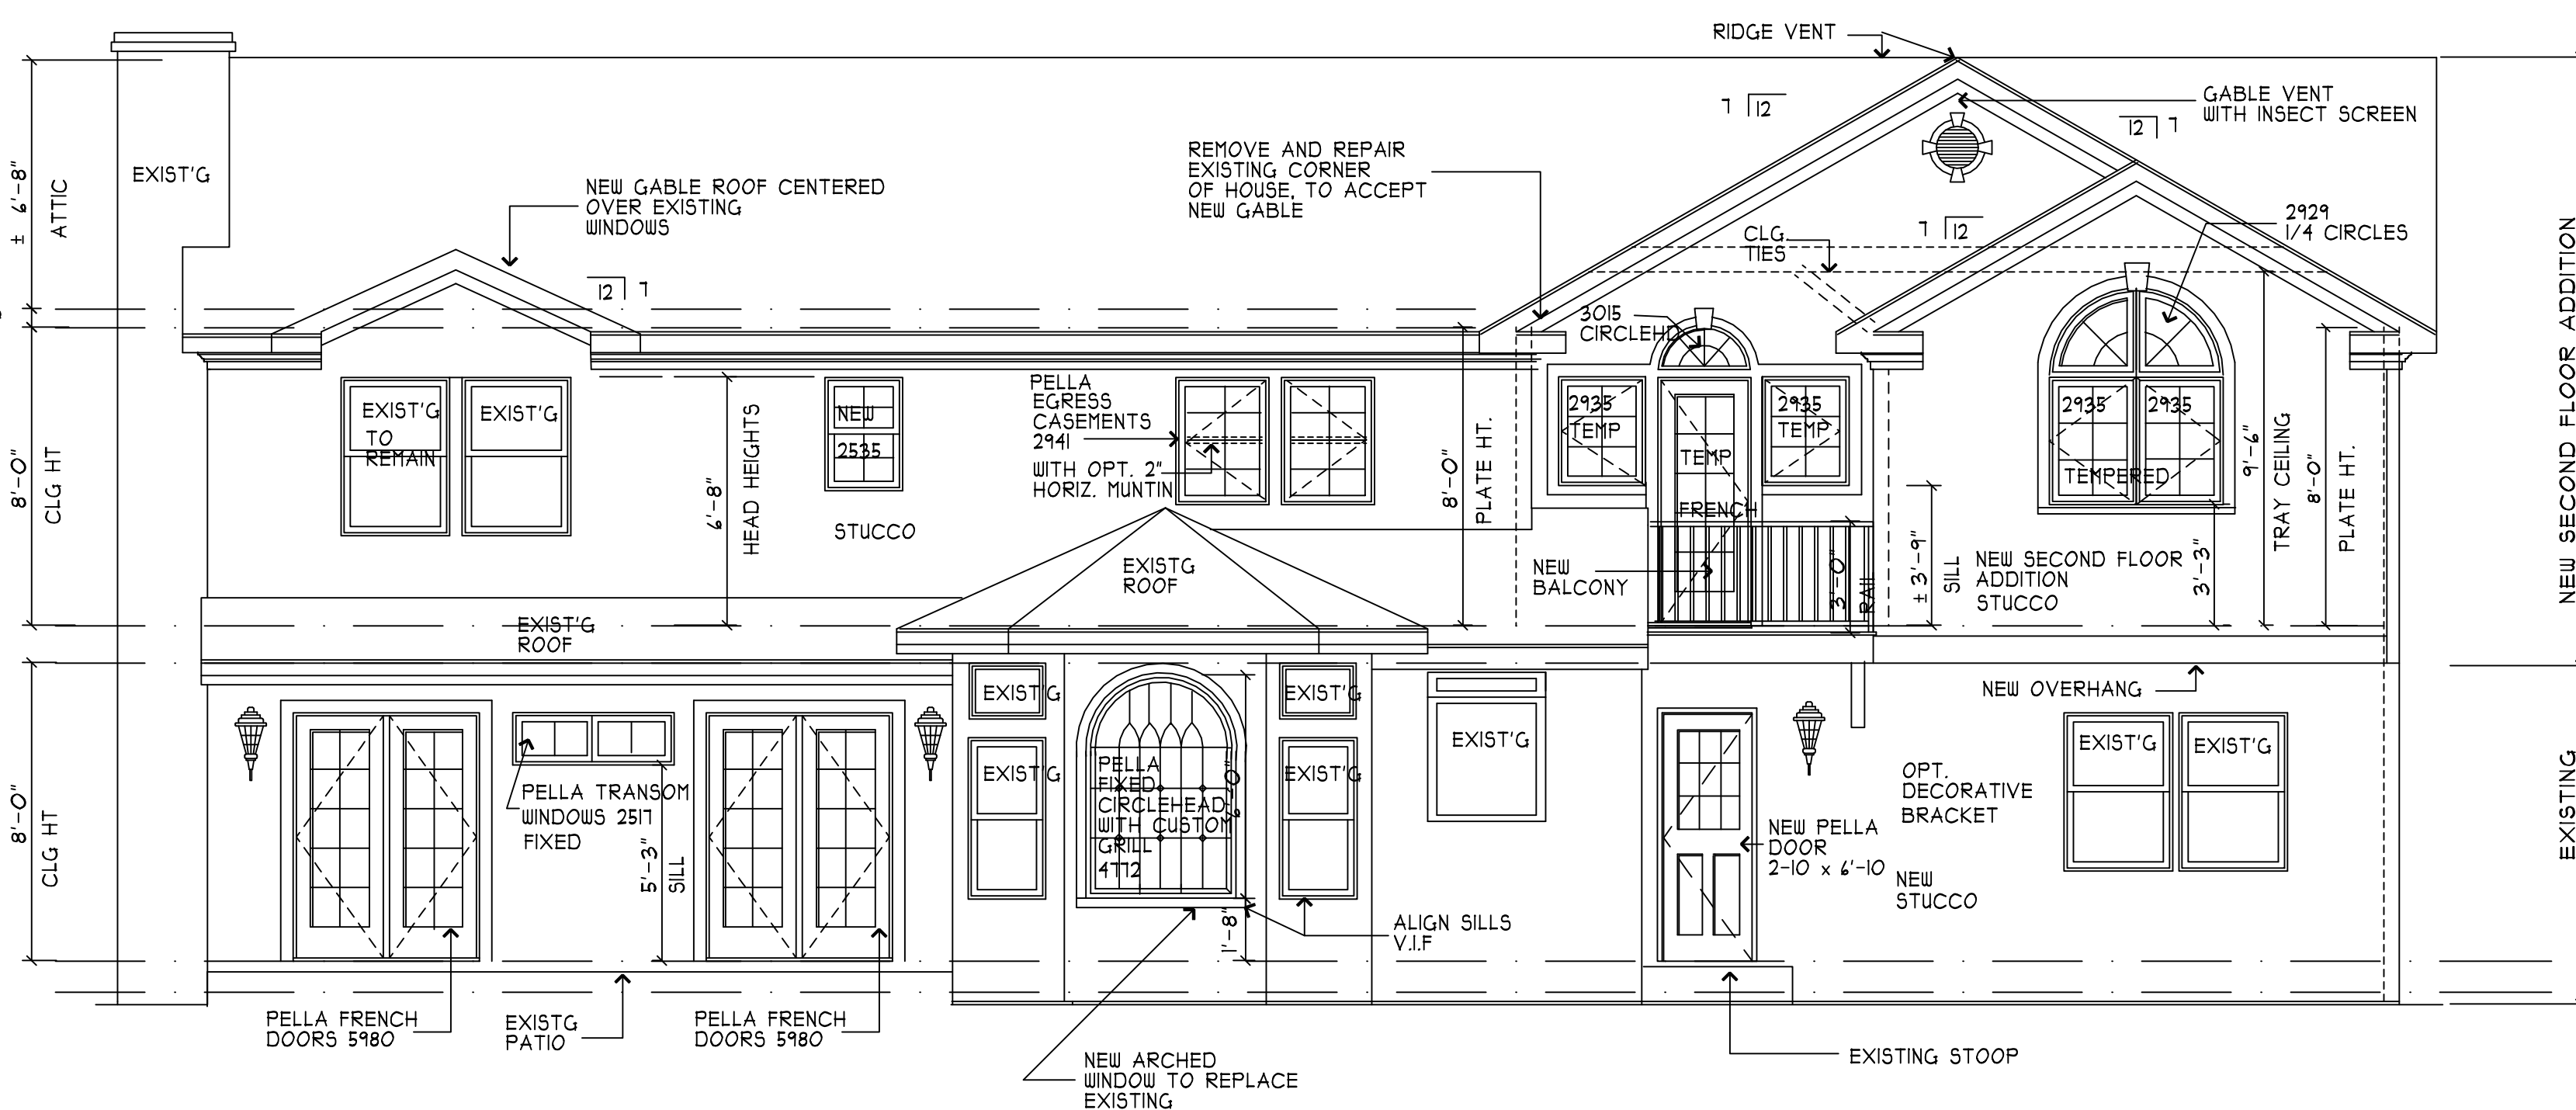

REAR ELEVATION
SCALE: 1/4" = 1'-0"

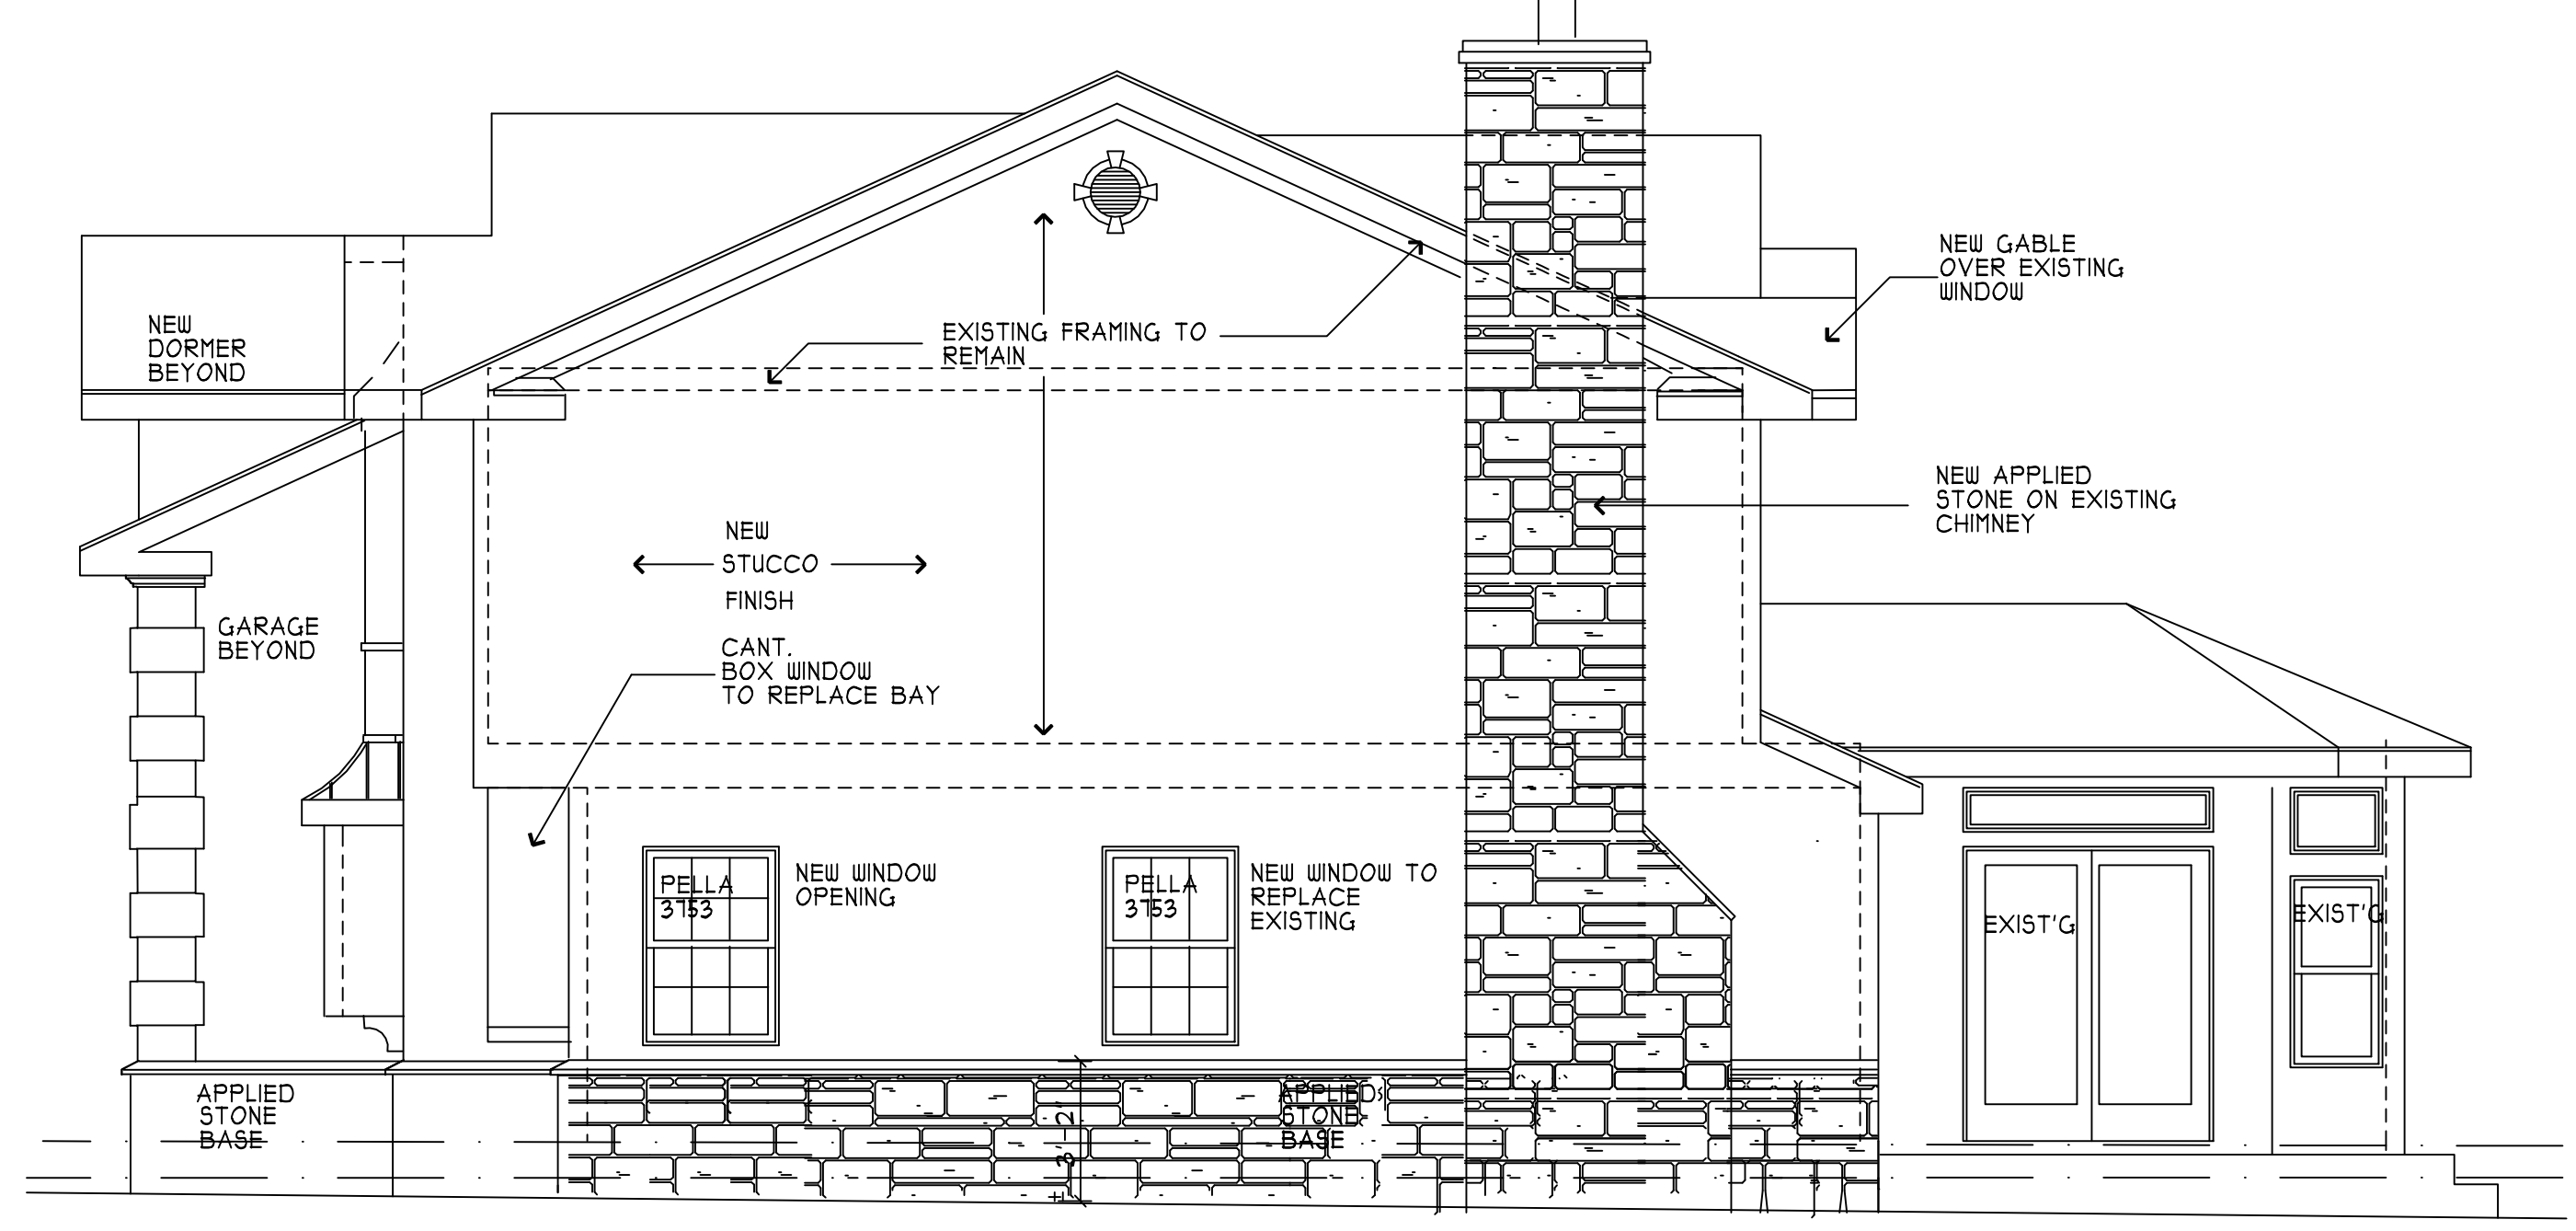

RIGHT ELEVATION
SCALE: 1/4" = 1'-0"