

| ISSUED: | DATE: |
|------------------|-------|
| SCHEMATIC DESIGN | |
| RD SET | |
| PERMIT SET | |
| | |
| | |
| | |
| | |
| | |
| | |
| | |

| NO. | REQUESTED BY: | DATE |
|-----|---------------|------|
| | | |
| | | |
| | | |
| | | |
| | | |

DO NOT SCALE DRAWINGS

| | |
|----------------|----------|
| DRAWN/CHECKED: | MAS |
| SCALE: | AS NOTED |
| PROJECT NO.: | 2019 |
| SHEET NO.: | 1 |




FRONT ELEVATION

SCALE = 1/4" = 1'-0"



REAR ELEVATION


SCALE = 1/4" = 1'-0"

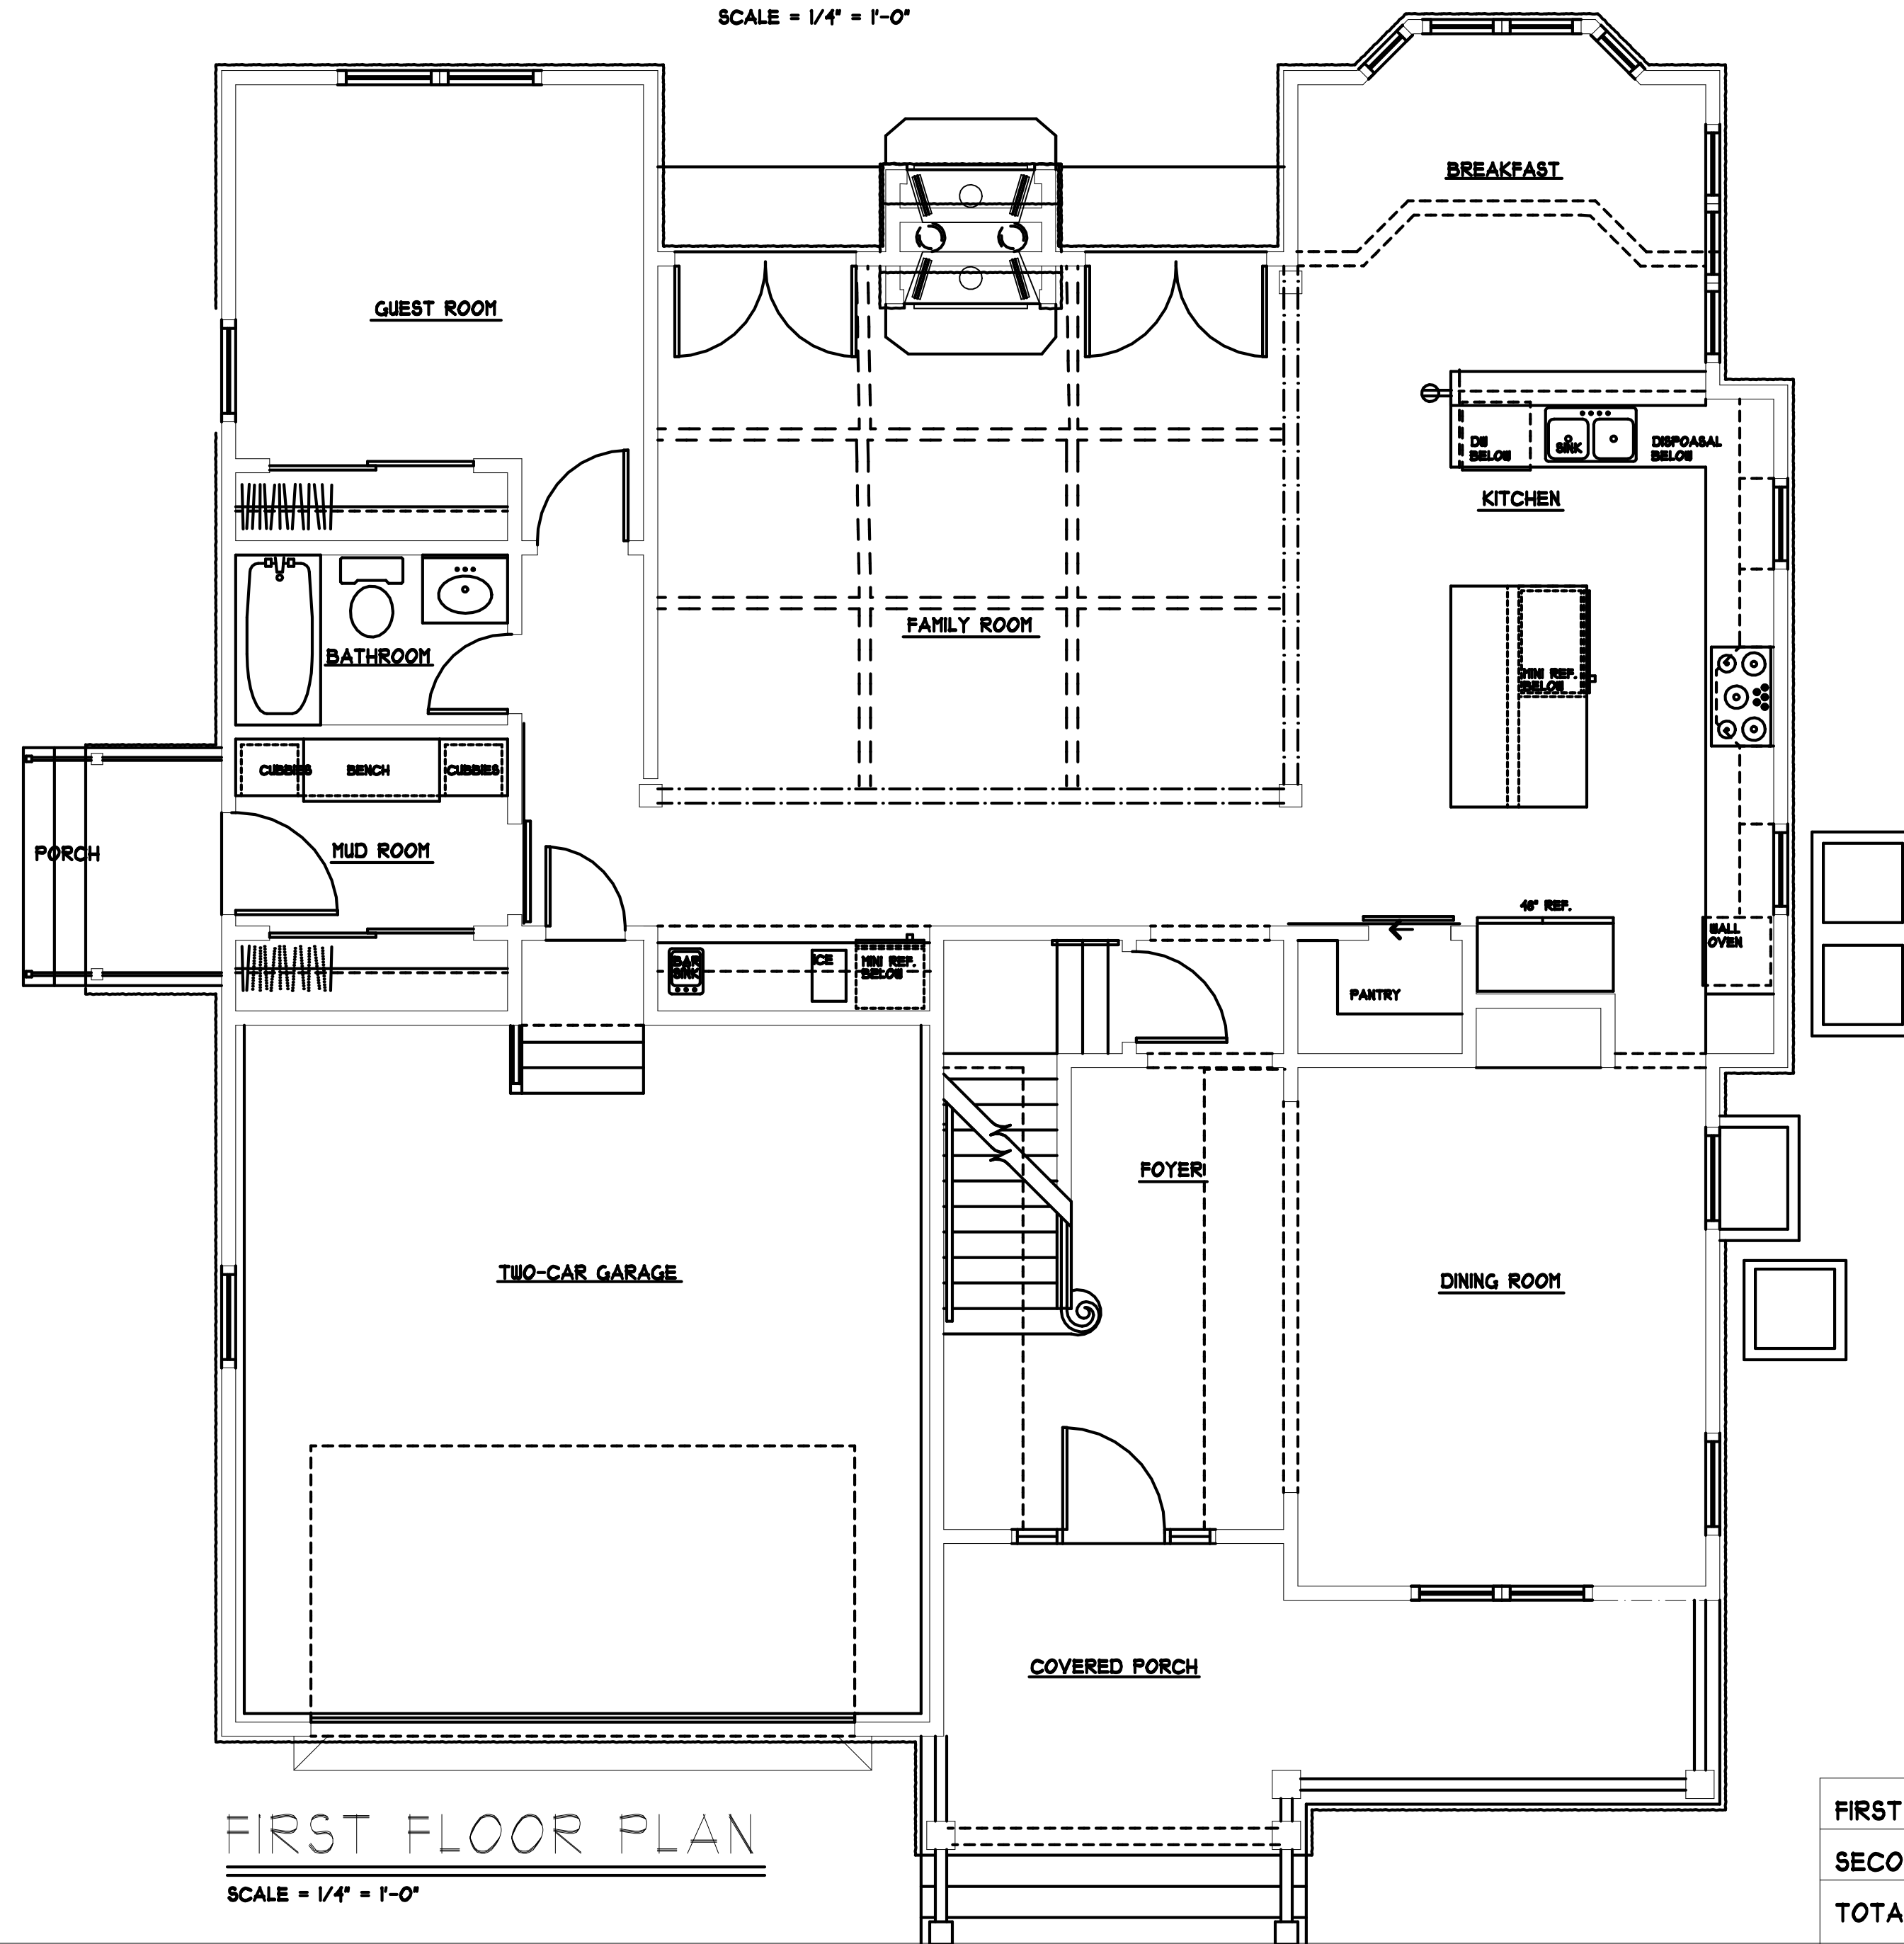

FIRST FLOOR PLAN

SCALE = 1/4" = 1'-0"

| | |
|-------------------|------------|
| FIRST FLOOR S.Q. | 2,016 S.F. |
| SECOND FLOOR S.Q. | 1,122 S.F. |
| TOTAL S.Q. | 3,138 S.F. |

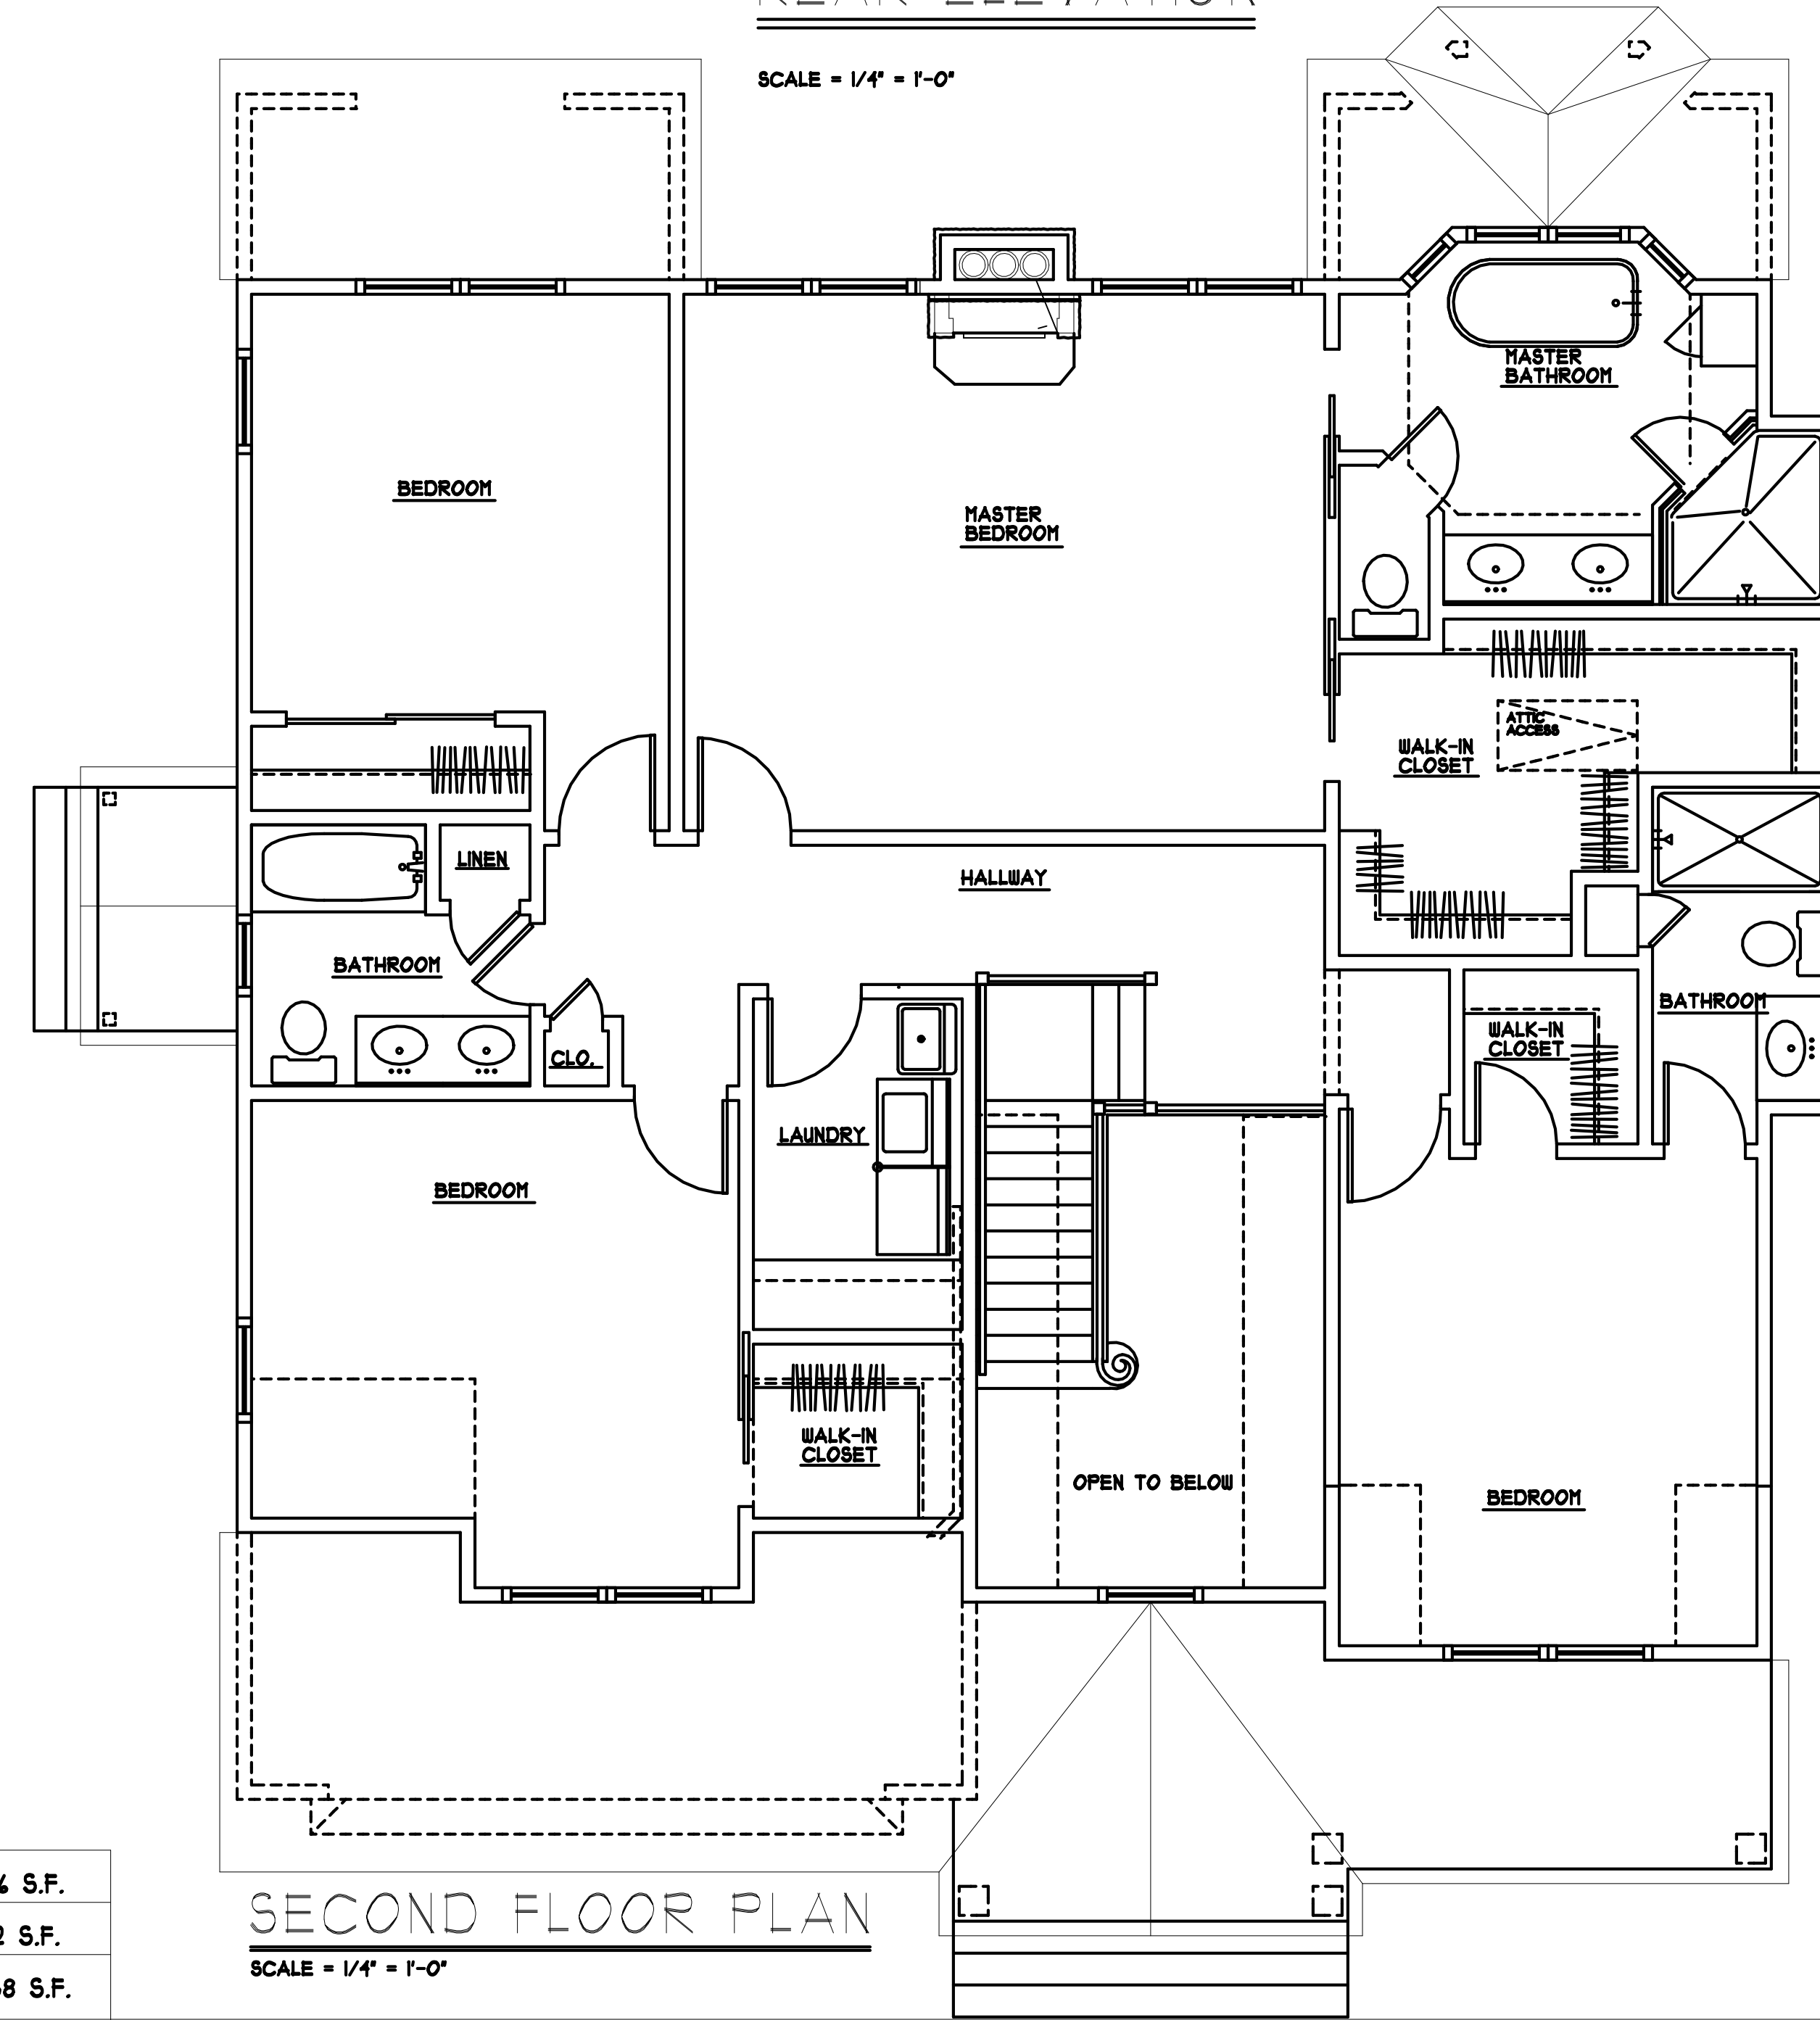

SECOND FLOOR PLAN

SCALE = 1/4" = 1'-0"