




**FRONT ELEVATION**

SCALE: 1/4" = 1'-0"




**REAR ELEVATION**

SCALE: 1/4" = 1'-0"

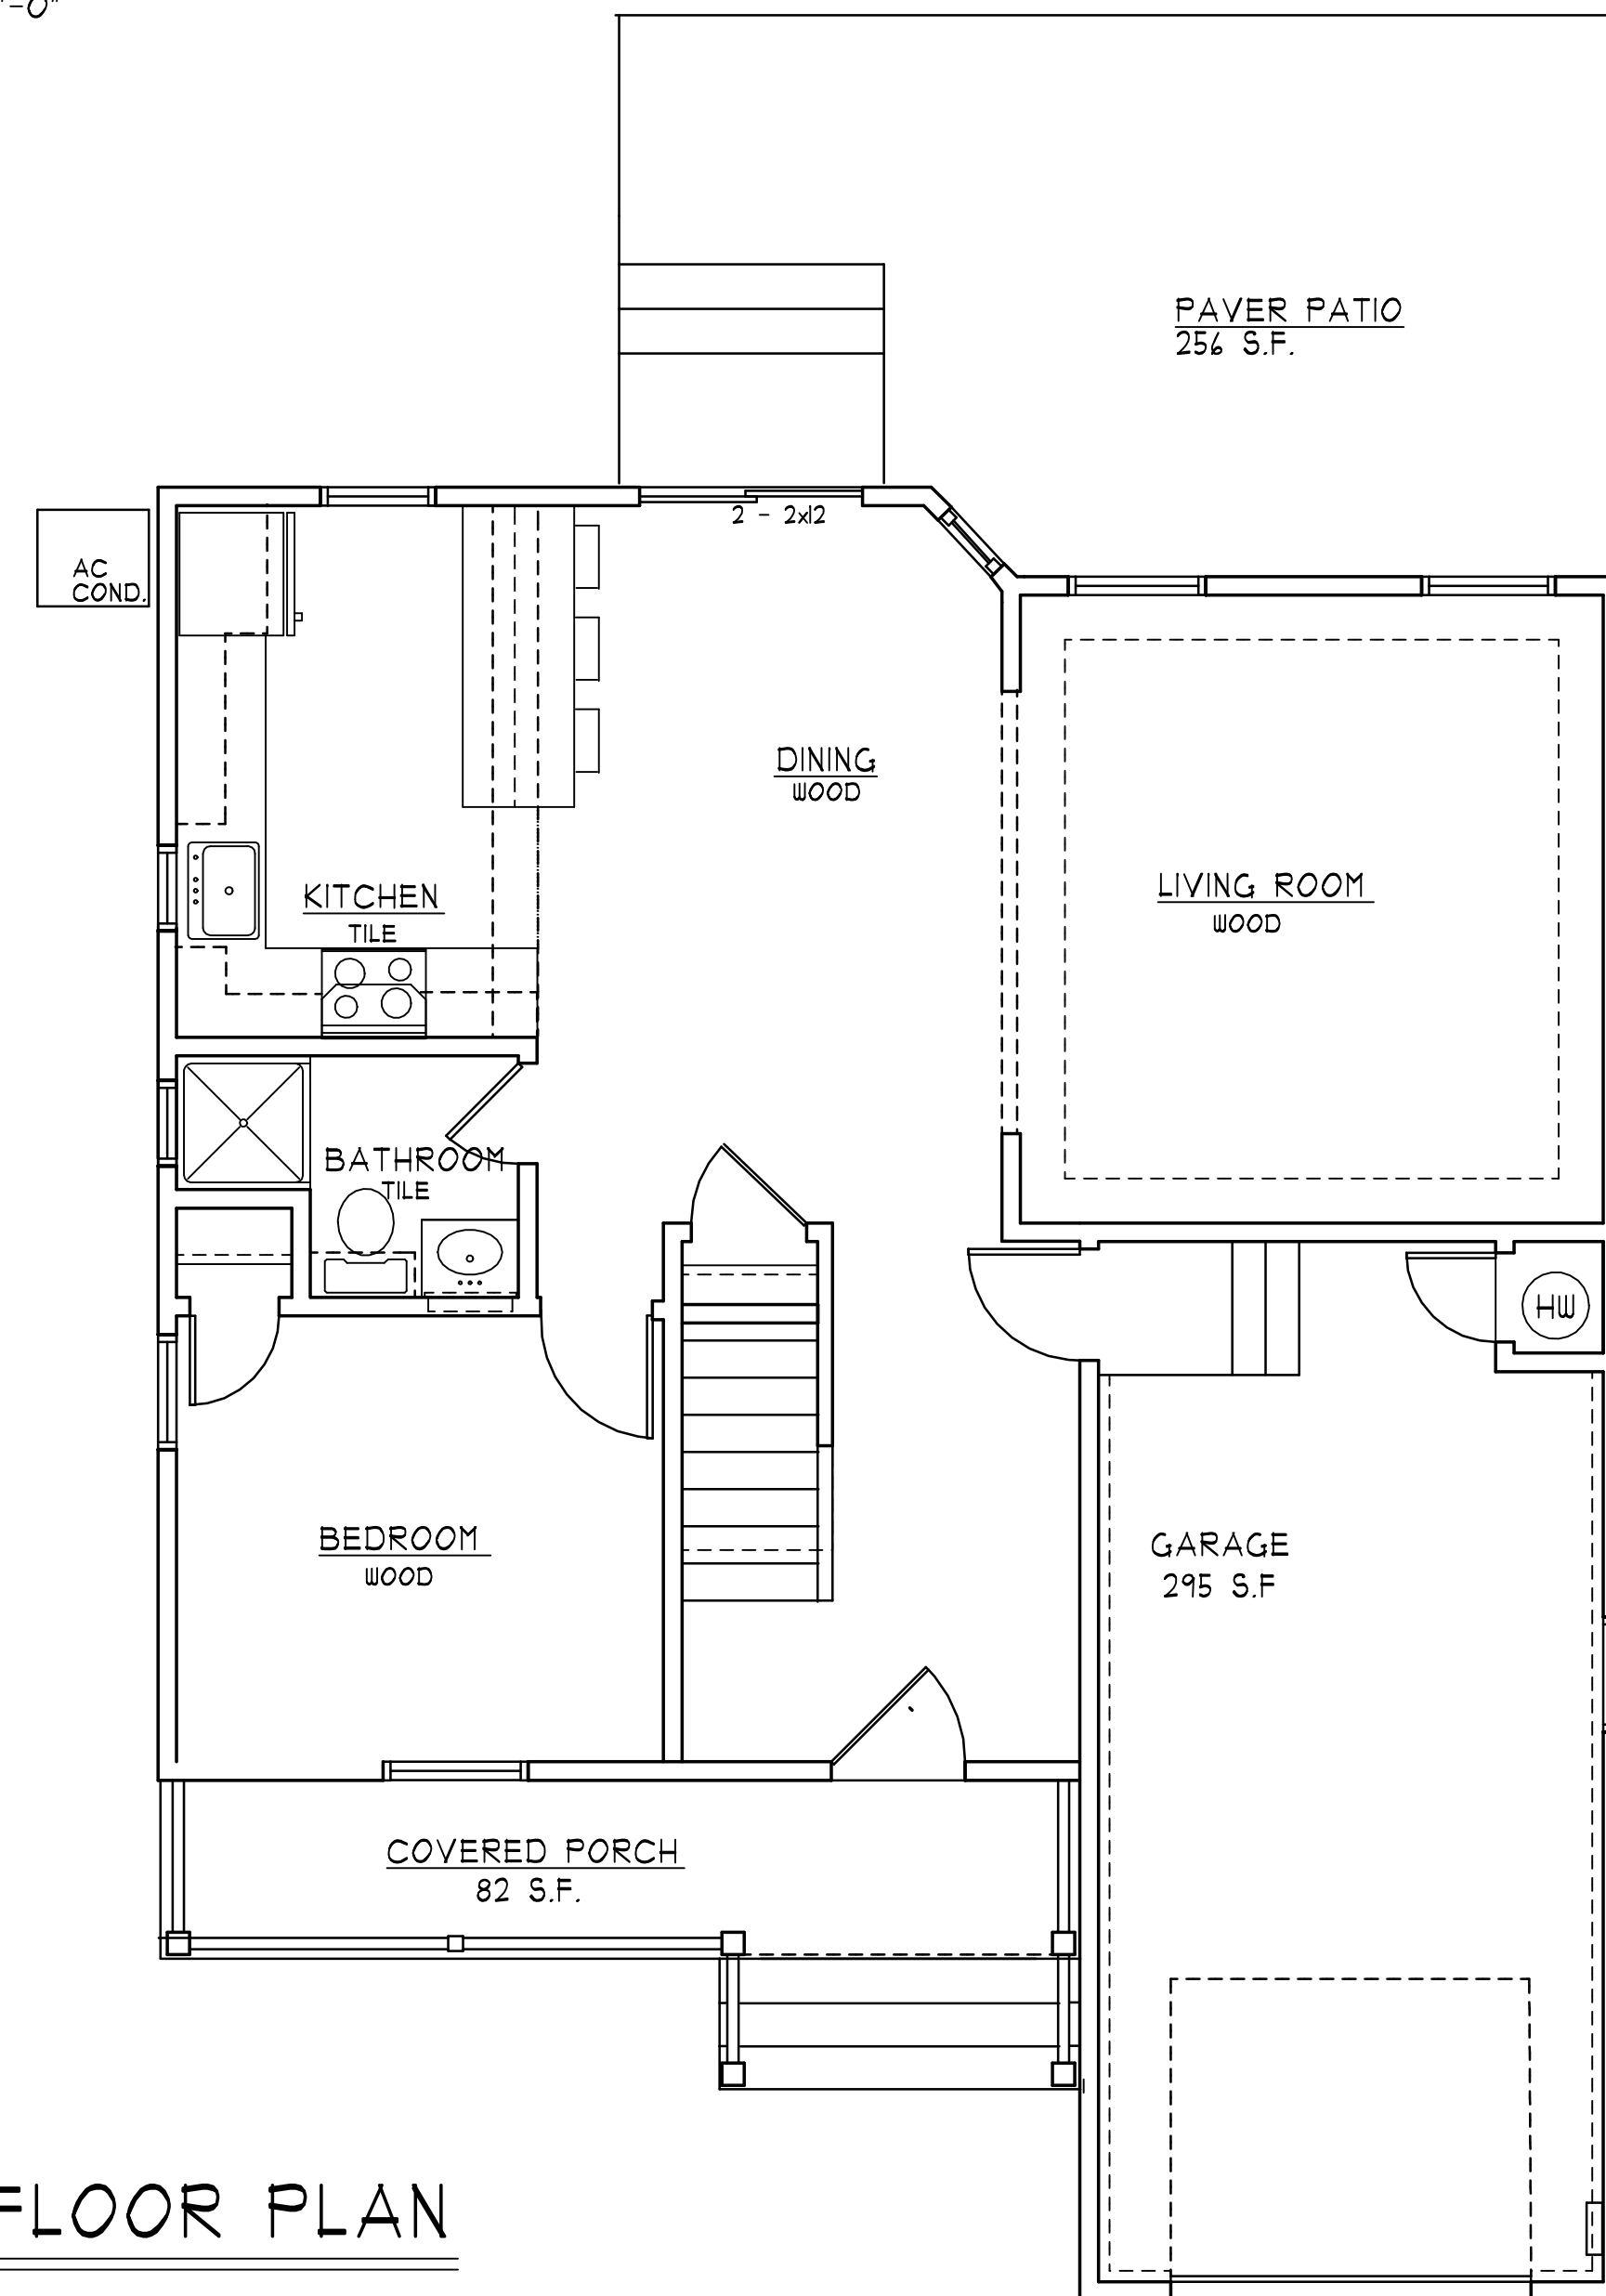

**FIRST FLOOR PLAN**

SCALE: 1/4" = 1'-0"

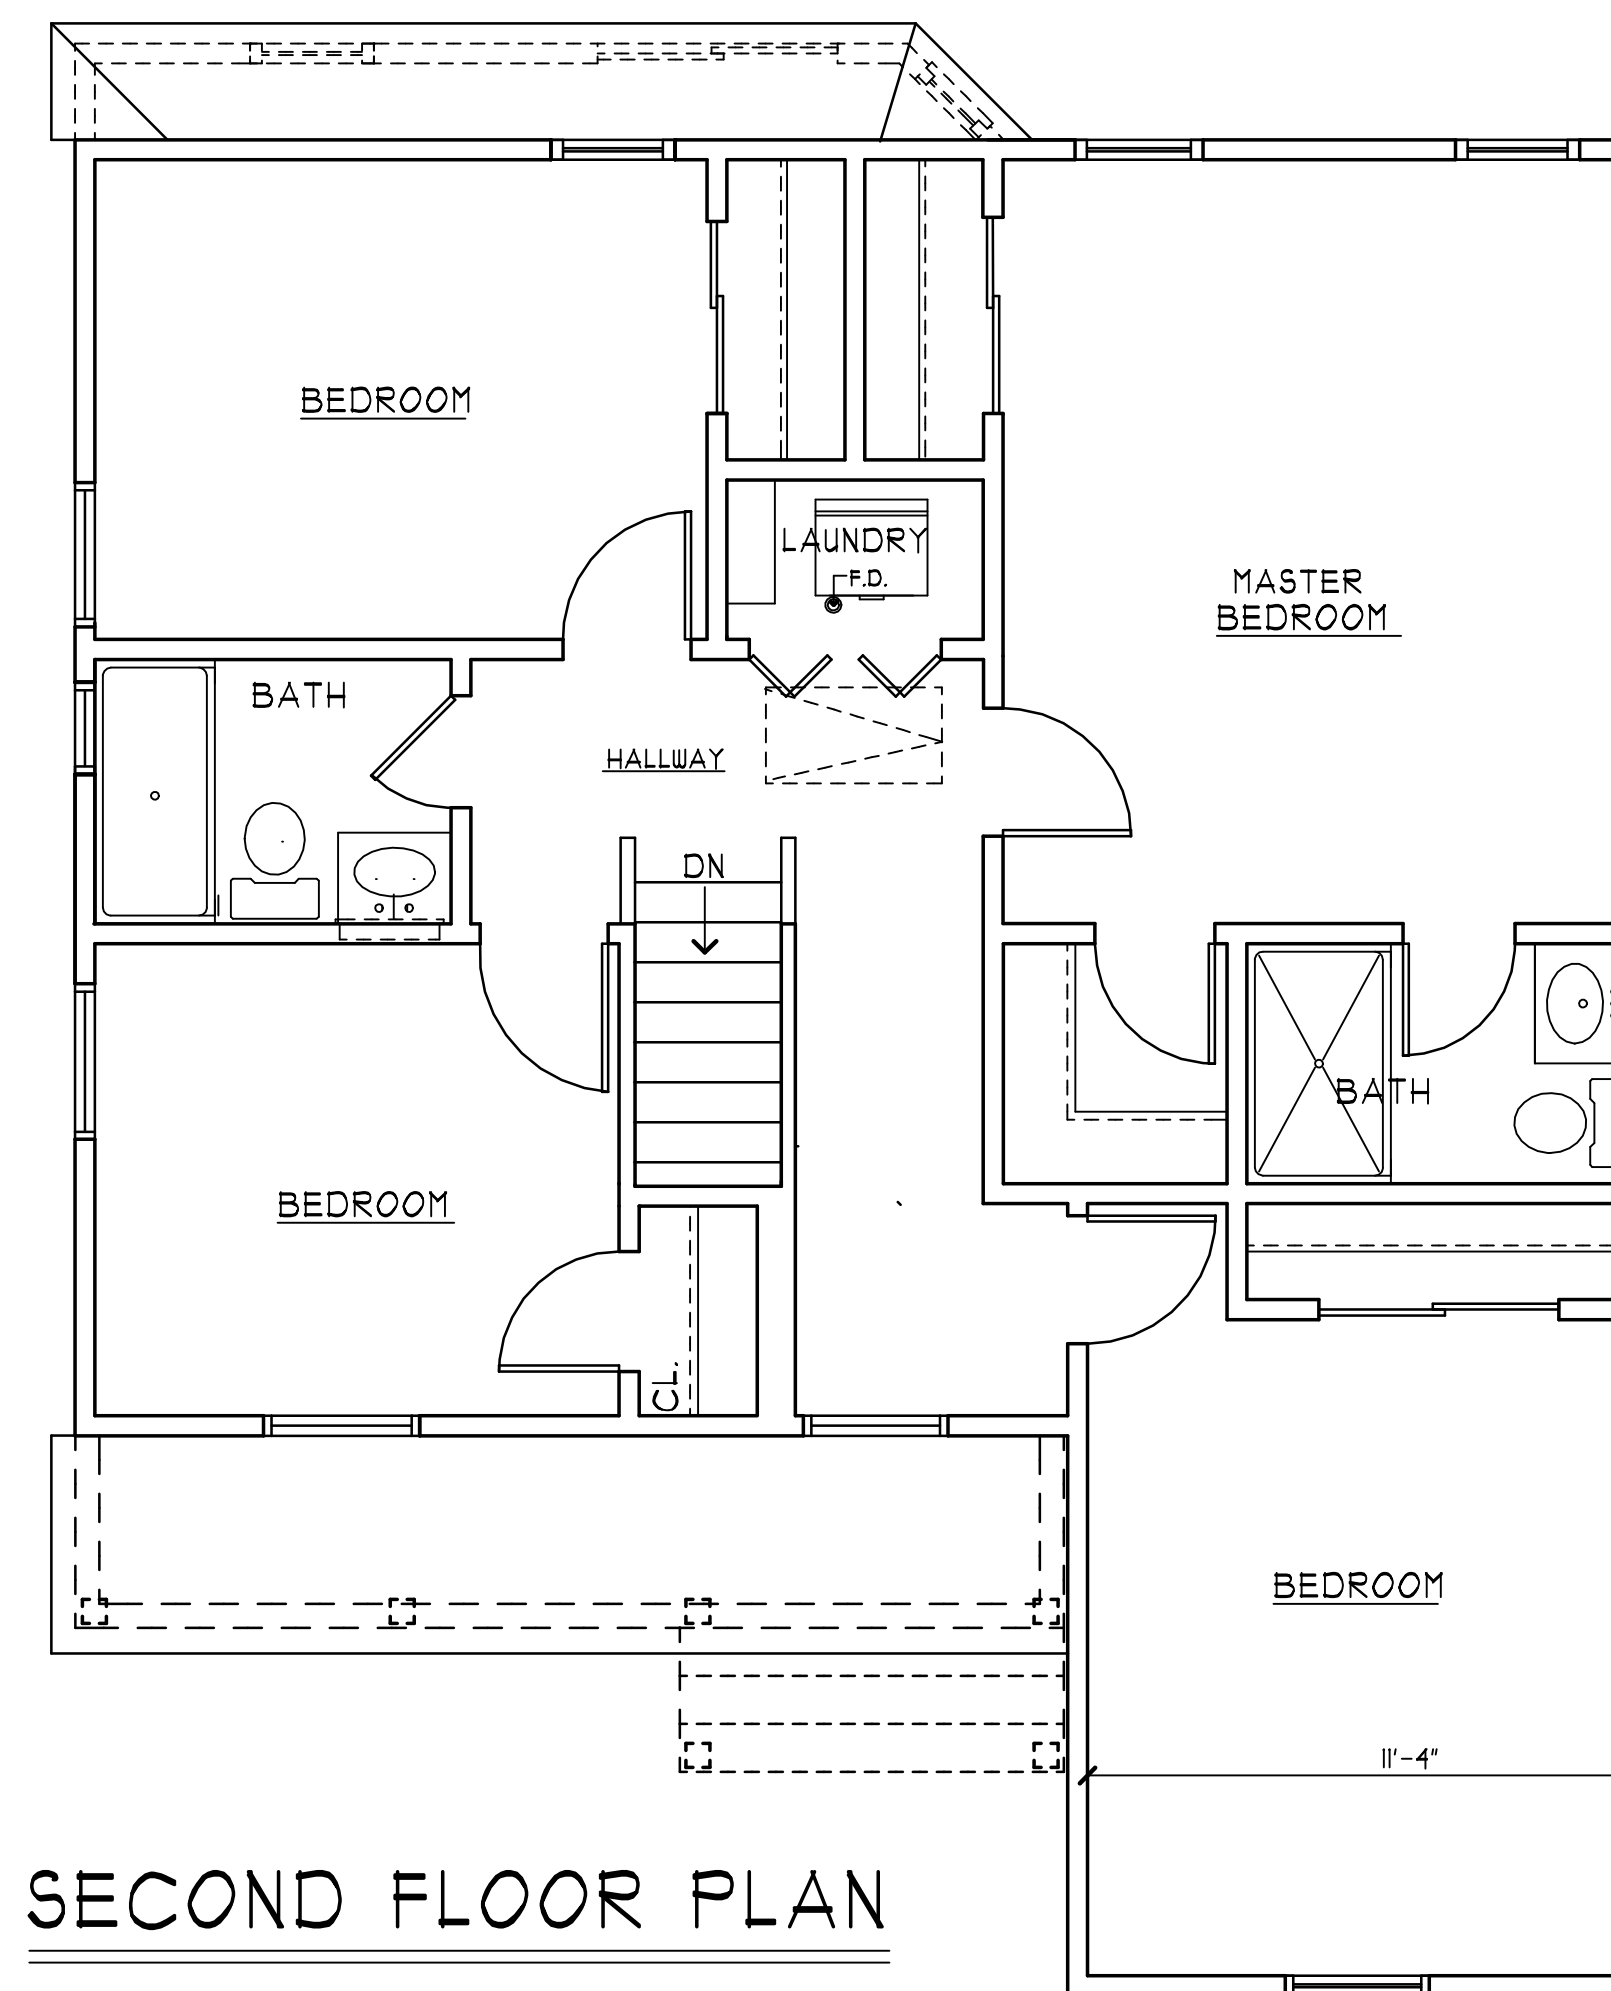

**SECOND FLOOR PLAN**

SCALE: 1/4" = 1'-0"

FIRST FLOOR S.Q.	1,065 S.F.
SECOND FLOOR S.Q.	1,028 S.F.
TOTAL S.Q.	2,093 S.F.